
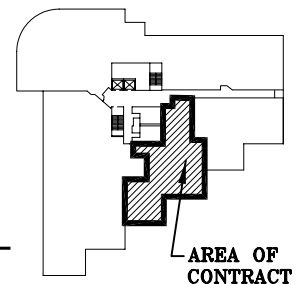


PRESIDENTIAL CENTER

293 EISENHOWER PARKWAY SUITE#: 360

LIVINGSTON, NEW JERSEY
4,063 RENTABLE SQ.FT.

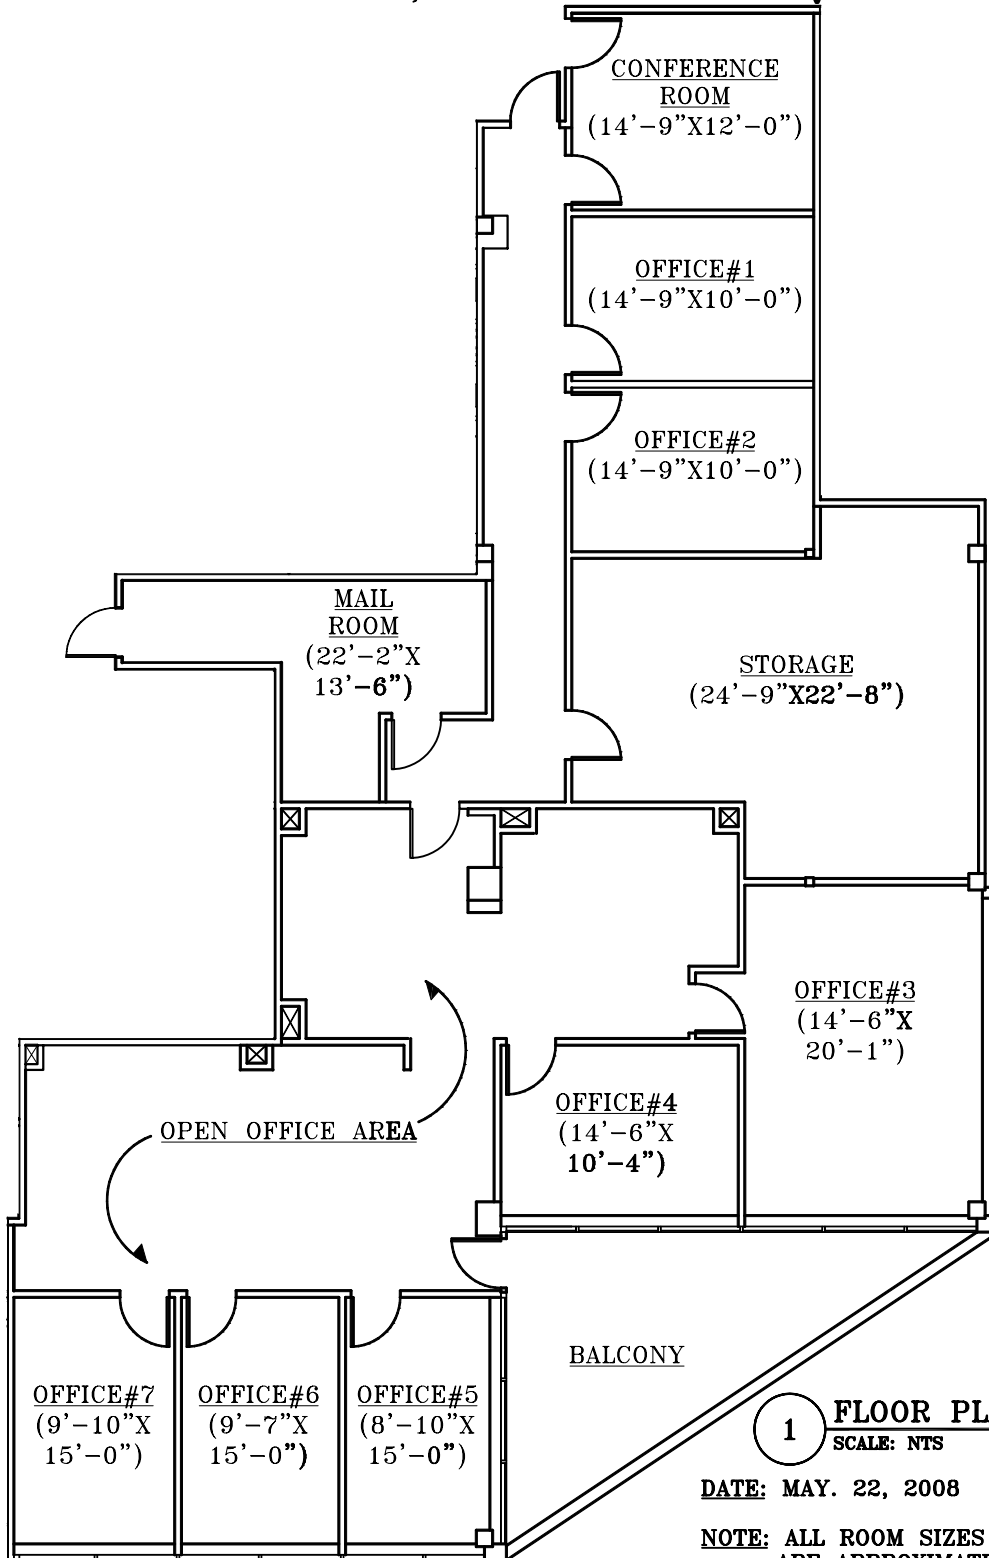

1 FLOOR PLAN
SCALE: NTS

DATE: MAY. 22, 2008

NOTE: ALL ROOM SIZES
ARE APPROXIMATE

THIRD FLOOR
KEY PLAN

▨ DENOTES TENANT SPACE

FILE: N:\Commercial\Presidential Center\Marketing Plans\SUITE#360\SUITE#360.MARKETING(2).dwg LAST SAVED DATE: May 22, 2008 - 16:40
CURRENT DATE: May 22, 2008 - 16:42



EASTMAN
Management Corporation

651 WEST MT. PLEASANT AVE.
LIVINGSTON, NJ 07039
TEL: (973) 992-7727
FAX: (973) 992-3084

www.eastmancompanies.com



Presidential
Center

WEISS DESIGN GROUP
ARCHITECTURE INTERIOR DESIGN

629 WEST MOUNT PLEASANT AVENUE, LIVINGSTON, NEW JERSEY 07039
973.994.9490 Facsimile 973.994.9889
RONALD WEISS, AIA, NCARB NJ Lic. #10001 NY Lic. #021367